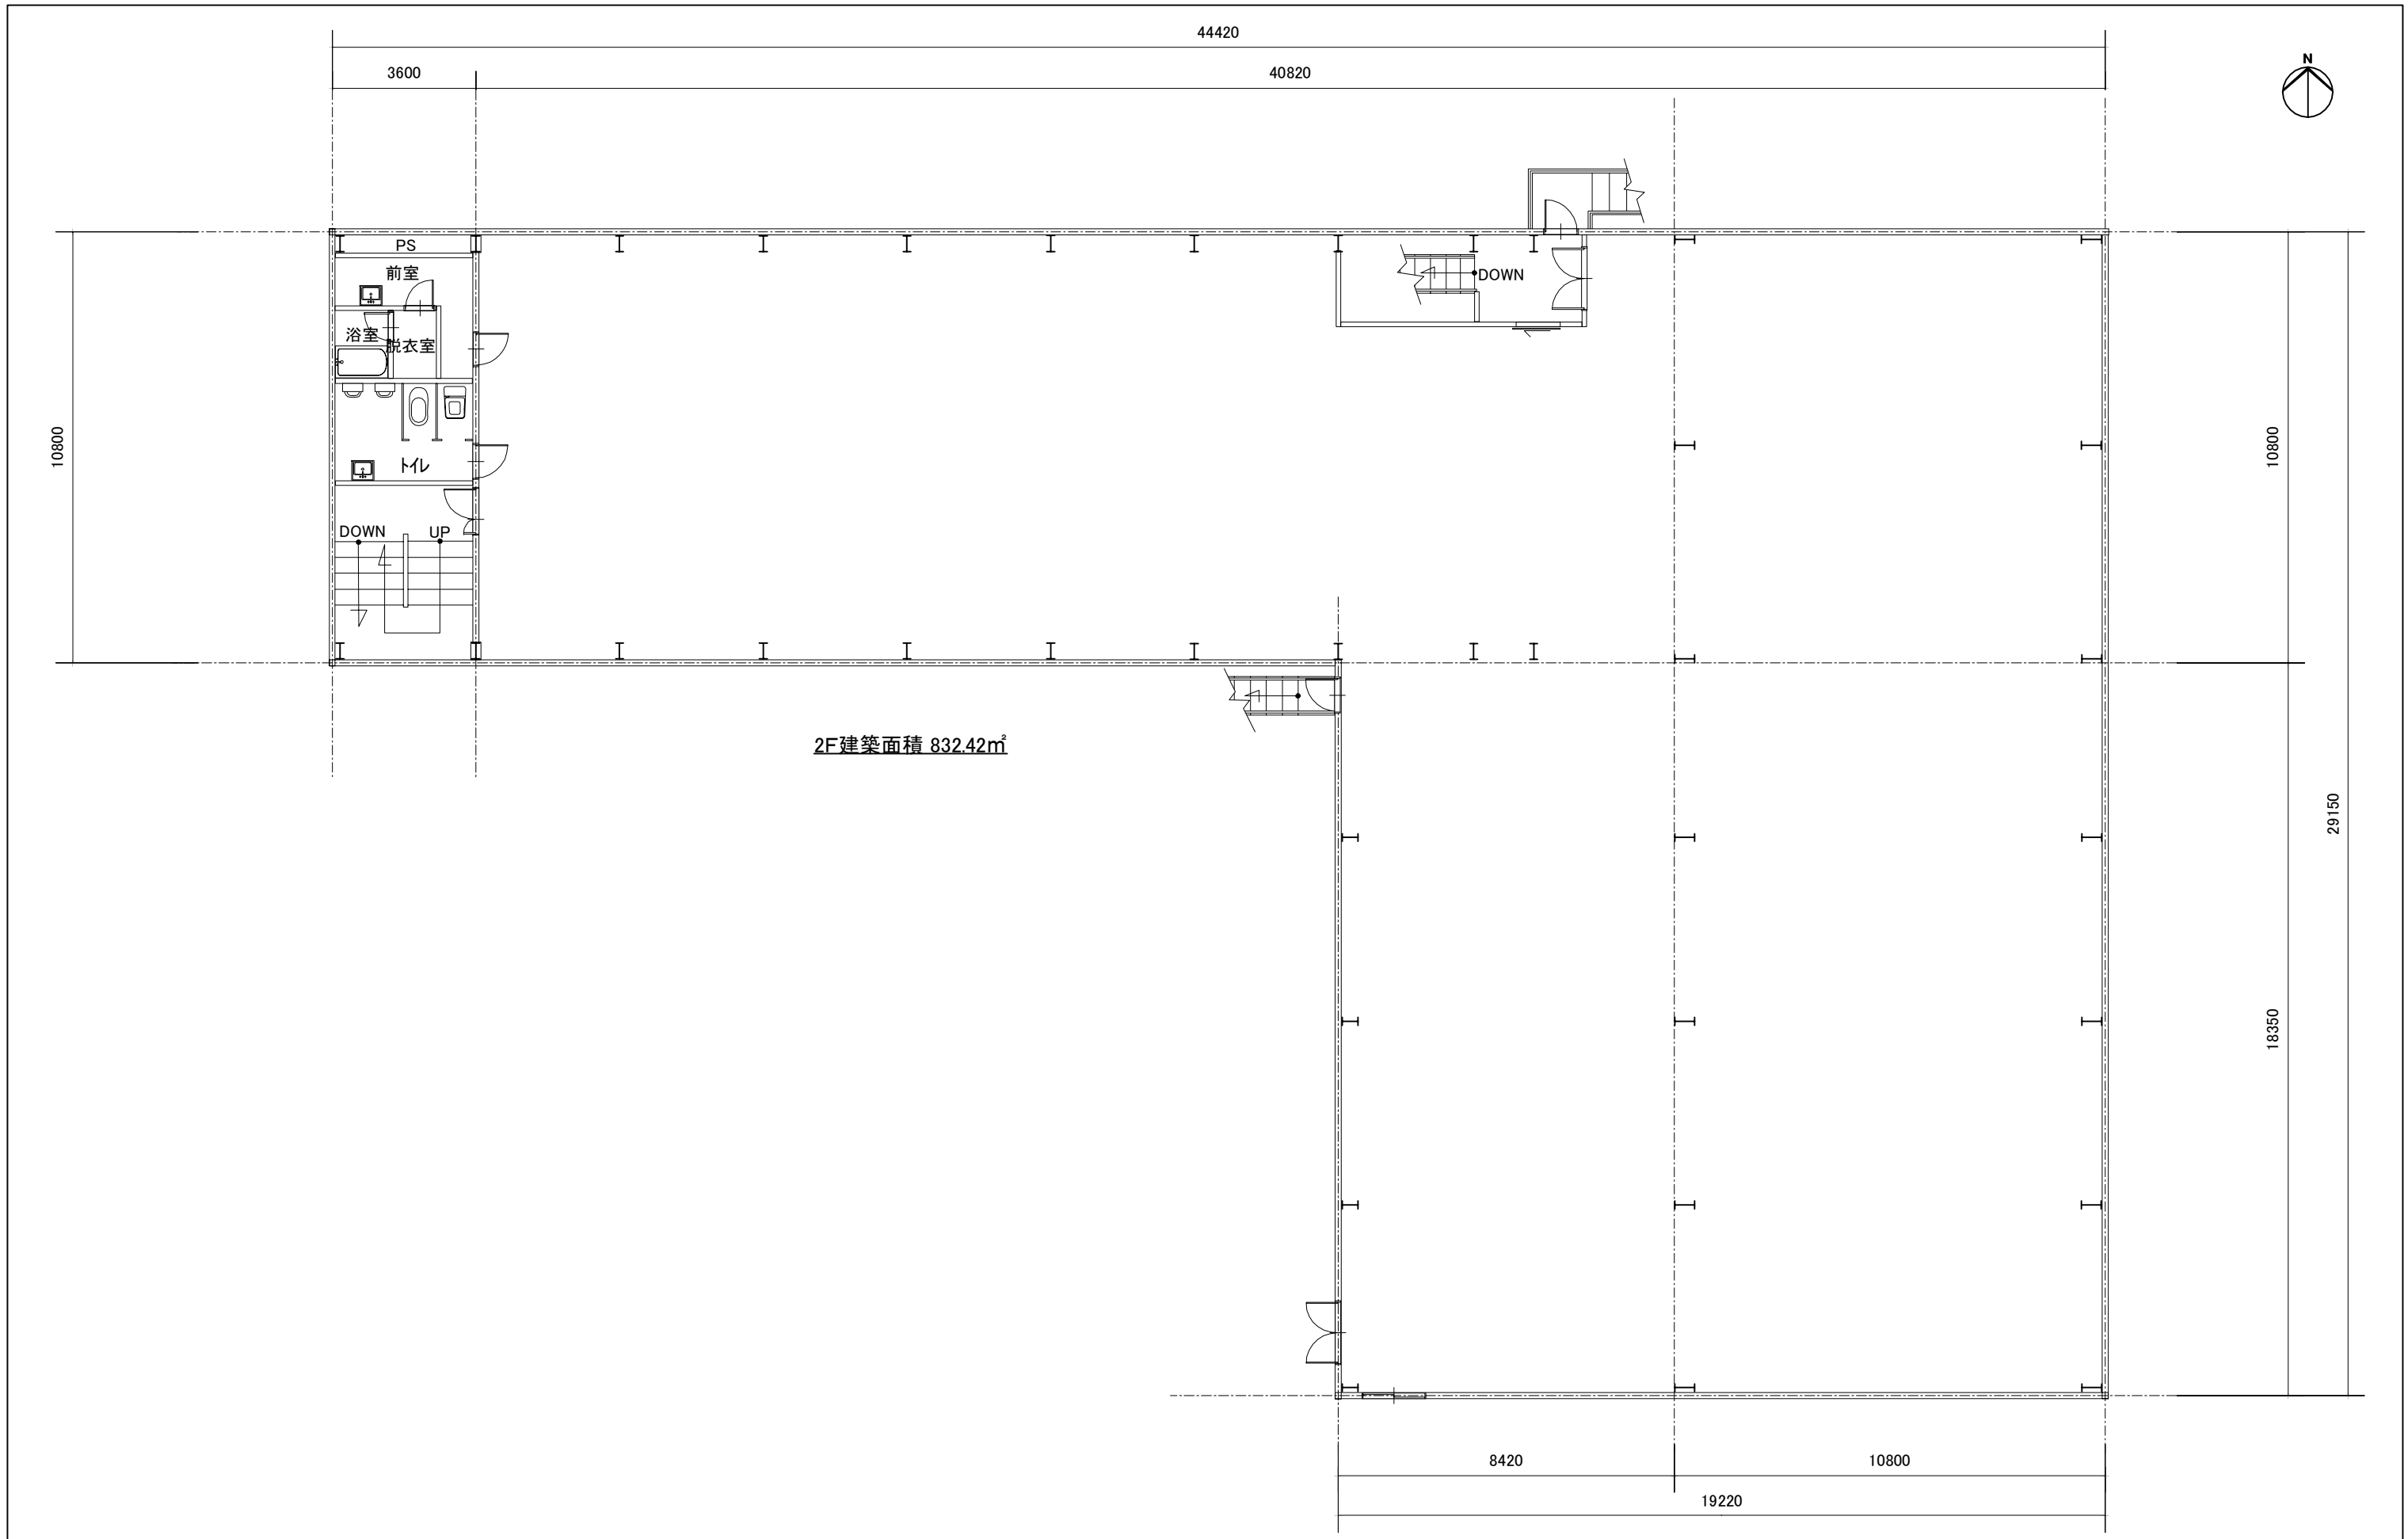

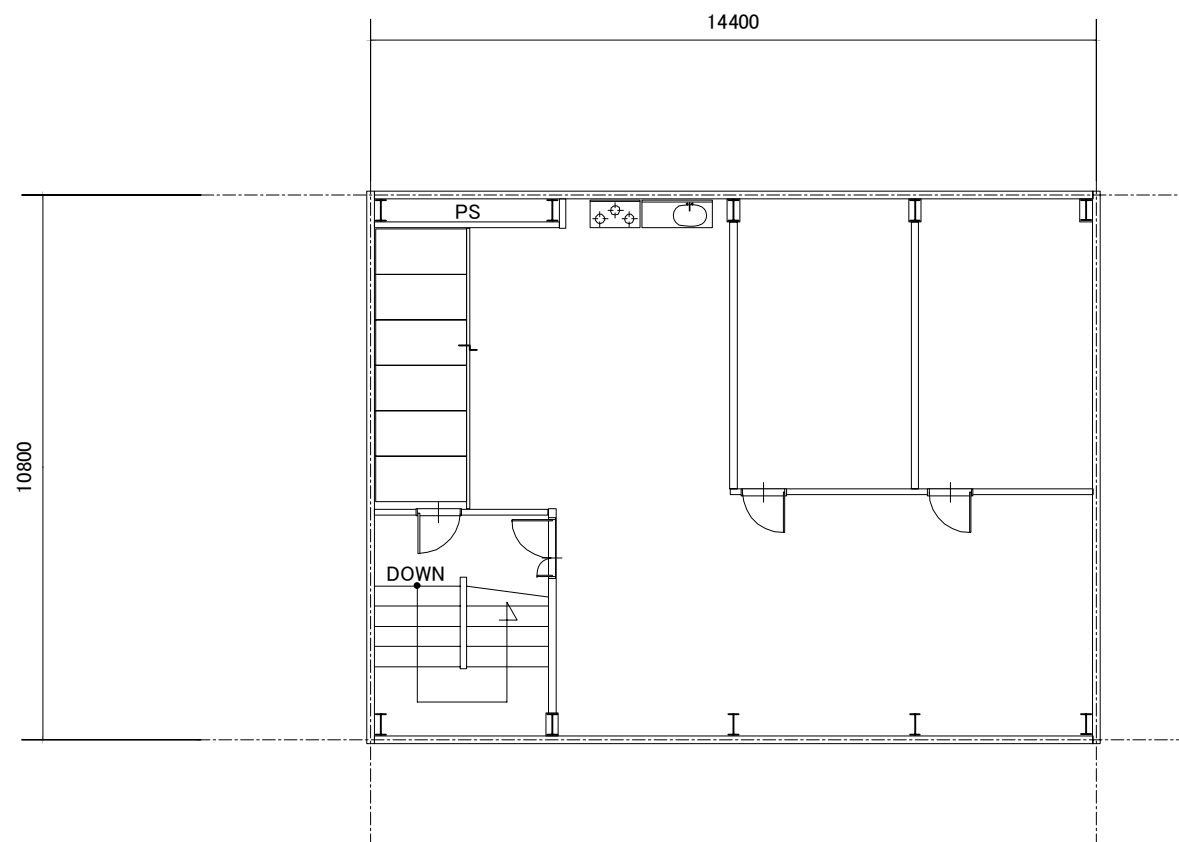

 群馬県甘楽郡甘楽町轟226 柴山建設株式会社 TEL0274-74-2950 FAX0274-74-3223	工事名	轟工業(有) 神農原貸工場	図面番号	A-01
		図面名	1F平面図		
		縮尺	1 / 150 (A3版)		



	 群馬県甘楽郡甘楽町轟226 柴山建設株式会社 TEL0274-74-2950 FAX0274-74-3223	工事名	轟工業(有) 神農原貸工場	図面番号 A-02
		図面名	2F平面図	
		縮尺	1 / 150 (A3版)	



3F建築面積 155.52㎡

	 群馬県甘楽郡甘楽町轟226 柴山建設株式会社 TEL0274-74-2950 FAX0274-74-3223	工事名	轟工業(有) 神農原貸工場	図面番号 A-03
		図面名	3F平面図	
		縮尺	1 / 150 (A3版)	